

MRO CONFERENCE & EXHIBITION

APRIL 21-23, 2009


GAYLORD TEXAN
RESORT & CONVENTION CENTER
on Lake Grapevine
1501 Gaylord Trail
Grapevine, Tx 76051

LONGHORN EXHIBIT HALL A-F

F R E E M A N

LAST REVISION: 01/22/2009 DB

Every effort has been made to ensure the accuracy of all information distributed by FREEMAN DECORATING CO.; however due to the ever-changing needs and maintenance schedules of this facility, up-to-the-minute information is not always available. With this in mind, we remind all exhibitors that FREEMAN DECORATING CO., THIS FACILITY and their contractors or agents can make no warranties as to the total accuracy of floor plans issued in conjunction with, or pertaining to the exhibition. If location of building columns, utilities or other architectural components of the facility are considerations in the construction of an exhibit, it is the responsibility of the exhibitor and/or their agent to physically inspect the facility to verify all dimensions and locations.

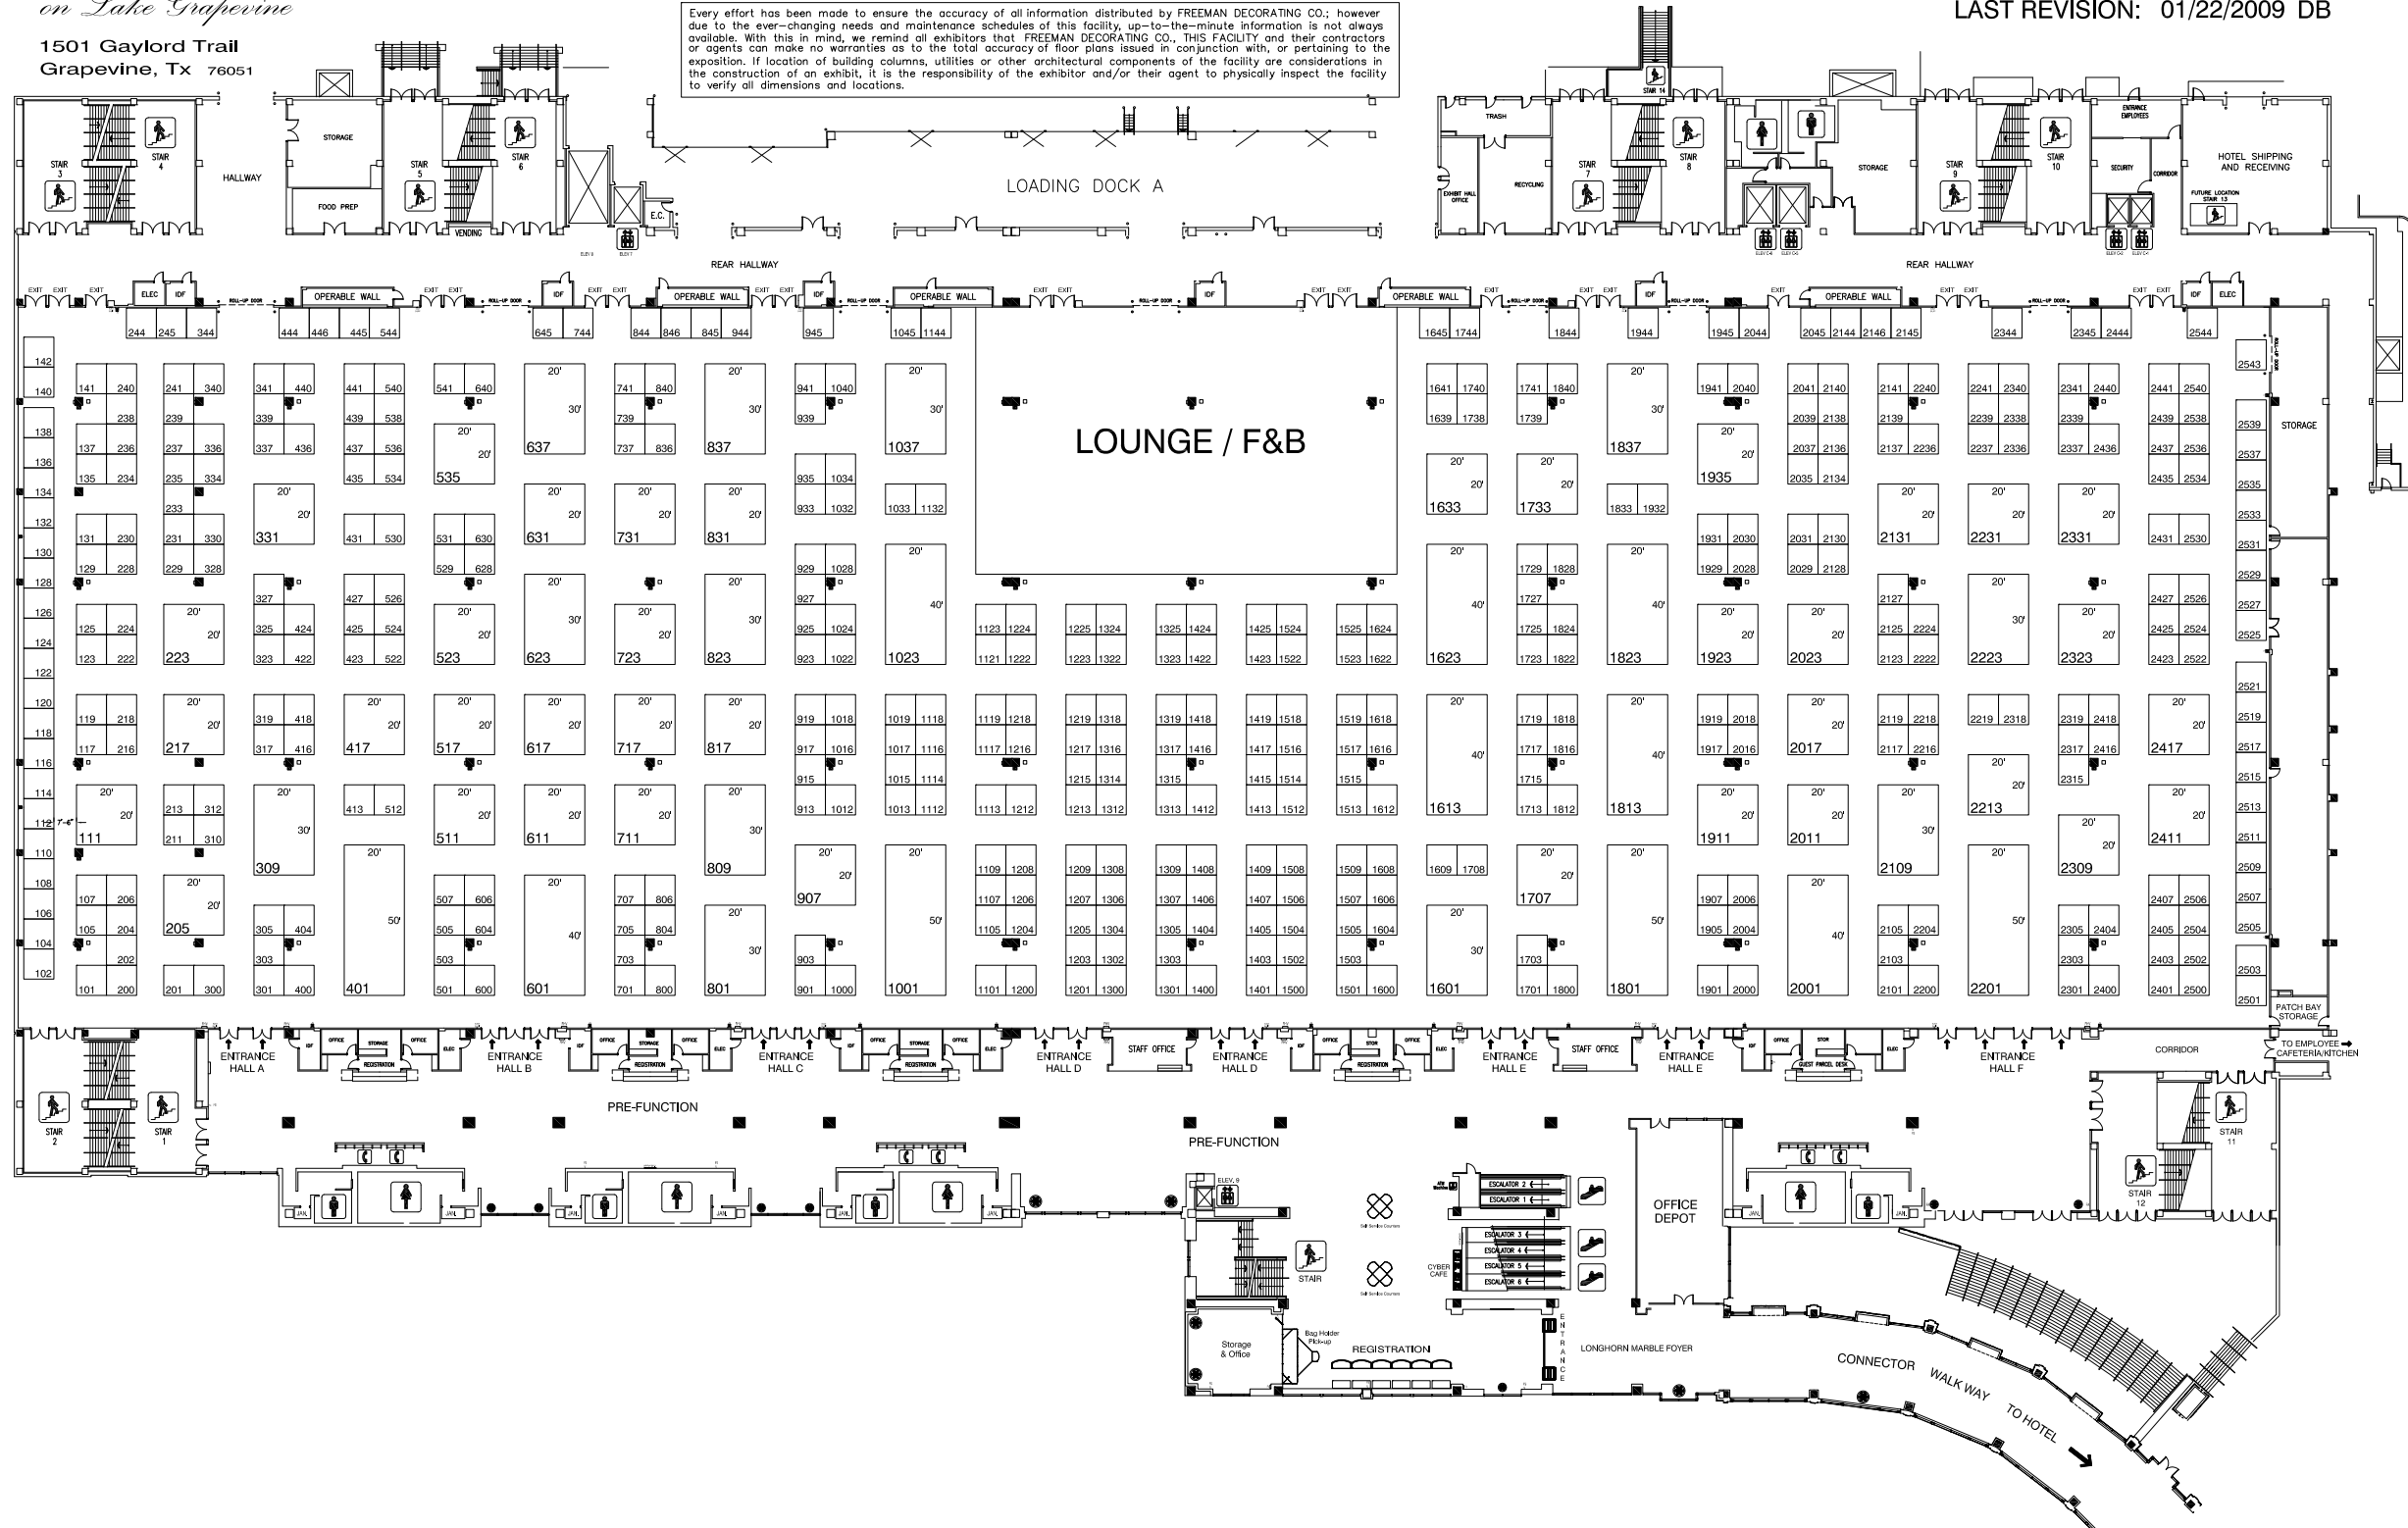

REVISION DATE:
1/22/2009 DB

BOOTH COUNT

Inventory as of 01/22/2009

Dimension	Size	Qty	SqFt
10x10'	100	435	43,500
20x20'	400	37	14,800
20x30'	600	12	7,200
20x40'	800	7	5,600
20x50'	1,000	4	4,000
Totals:		495	75,100

BLDG. LEGEND:

SHOW LEGEND & NOTES

LEGEND:

- FHV = FIRE HOSE VALVE
- FA = FIRE ALARM
- FX = FIRE EXTINGUISHER
- = 28" x 28" COLUMN
- = 28" x 58" COLUMN
- = Rigging Points
- ♂ = MEN'S REST ROOM
- ♀ = WOMEN'S REST ROOM
- ⬆ = FREIGHT ELEVATOR
- ⬆ = PASSENGER ELEVATOR

ELECTRICAL & TELEPHONE DATA WITH 120/200V, 100 AMP, 3 Ø, 5 WIRE HEAVY DUTY RECEPTACLE MOUNTED ON SIDE OF COLUMNS THAT FACES HALL A

□ = FLOOR DRAIN

CEILING HEIGHTS:

LONGHORN EXHIBIT HALL - 24' TO THE BOTTOM OF THE CABLE TRAYS.

REGISTRATION & LOBBY AREAS:

11' MAX REQUIREMENT HEIGHT FOR STRUCTURES

F R E E M A N

DRAWING STARTED:
2/1/2008 ###
FILE PATH:
N:\2009\MMRO\MRO 0409 GT.dwg

DRAWING NAME:
MRO 0409 GT
HALL NAME:

JOB NUMBER:

ACCT. EXEC.
###

NOT TO SCALE
DISCLAIMER

EVERY EFFORT HAS BEEN MADE TO ENSURE THE ACCURACY OF ALL INFORMATION CONTAINED ON THIS FLOORPLAN. HOWEVER NO WARRANTIES, EITHER EXPRESSED OR IMPLIED ARE MADE WITH RESPECT TO THIS FLOORPLAN. IF THE LOCATION OF BUILDING COLUMNS, UTILITIES OR OTHER ARCHITECTURAL COMPONENTS OF THE FACILITY IS A CONSIDERATION IN THE CONSTRUCTION OR USAGE OF AN EXHIBIT, IT IS THE SOLE RESPONSIBILITY OF THE EXHIBITOR TO PHYSICALLY INSPECT THE FACILITY TO VERIFY ALL DIMENSIONS AND LOCATIONS. COPYRIGHT 2007, FREEMAN CO. ALL RIGHTS RESERVED.